




TLC Modular Homes

Construction Specifications

(Typical Ranch Cross Section)

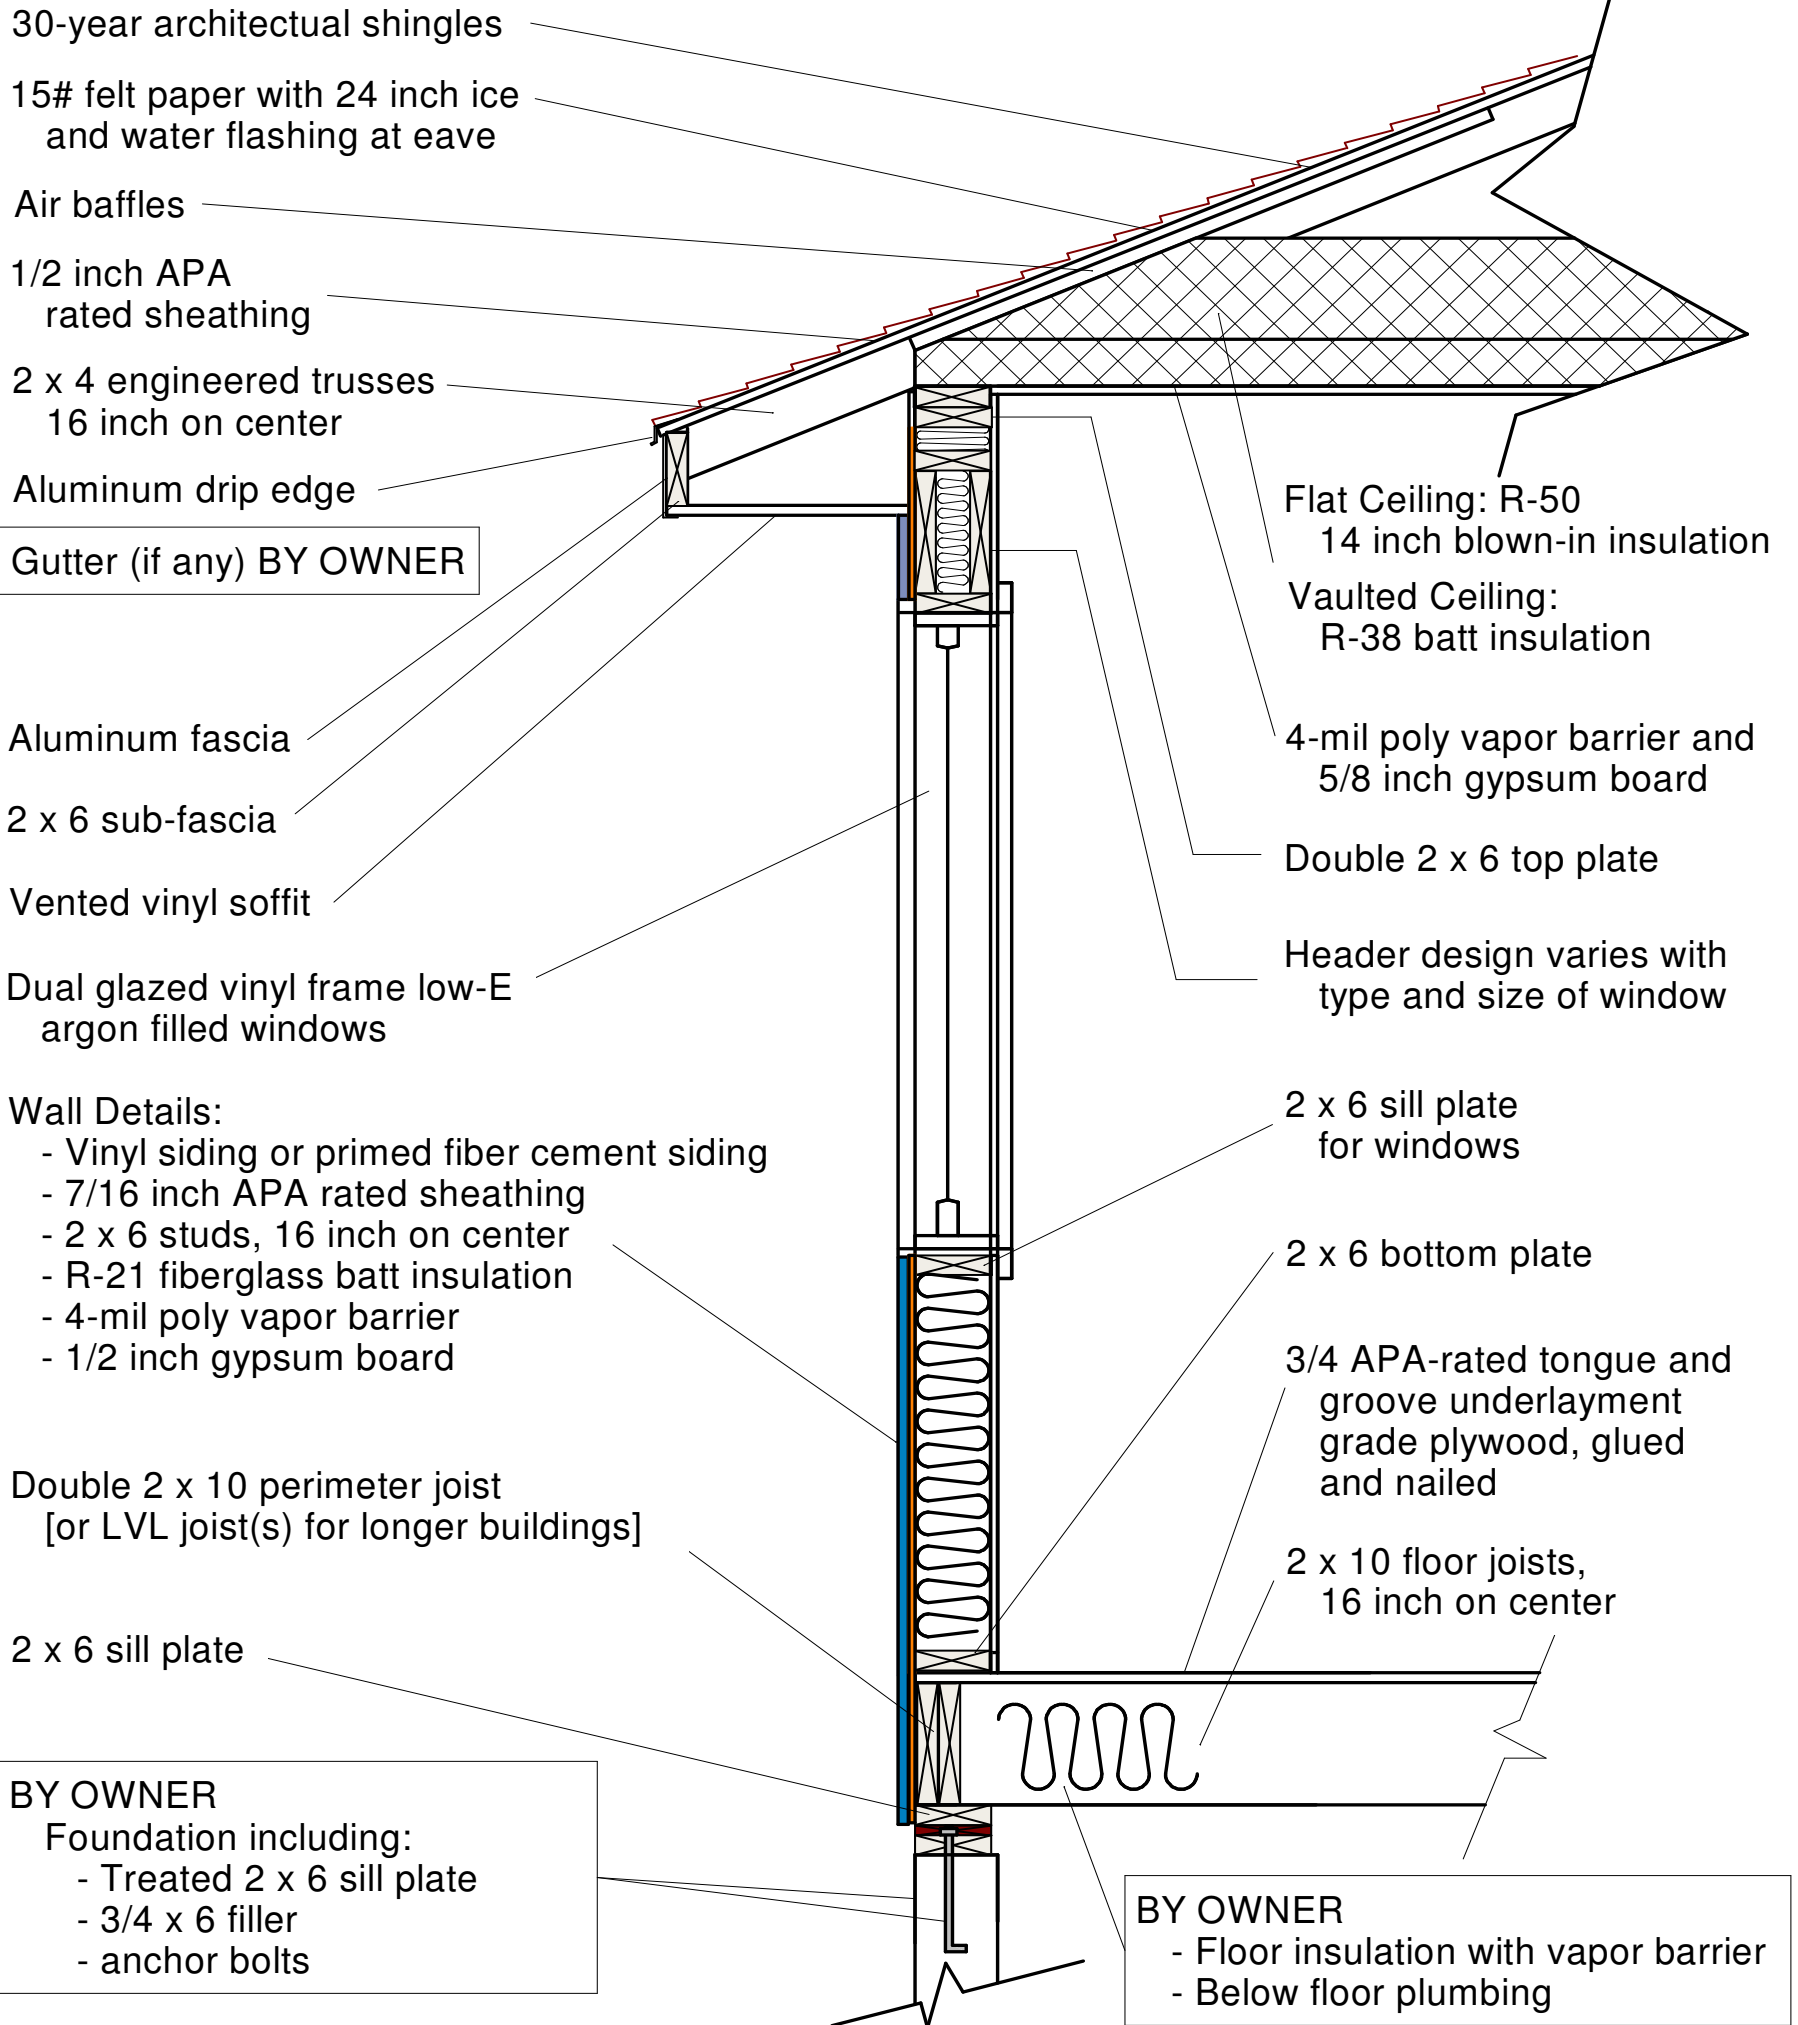

Specifications Subject To Change Without Notice

www.tlcmodularhomes.com • 509-773-5055 • Toll Free 866-773-5055
1600 South Roosevelt • Goldendale, WA 98620

Washington: WESTCC*012L8 Electric WESTCAC002R0 Oregon: 149296